


**KEY:**

**Extent of proposed 'No Waiting at Any Time' restrictions**

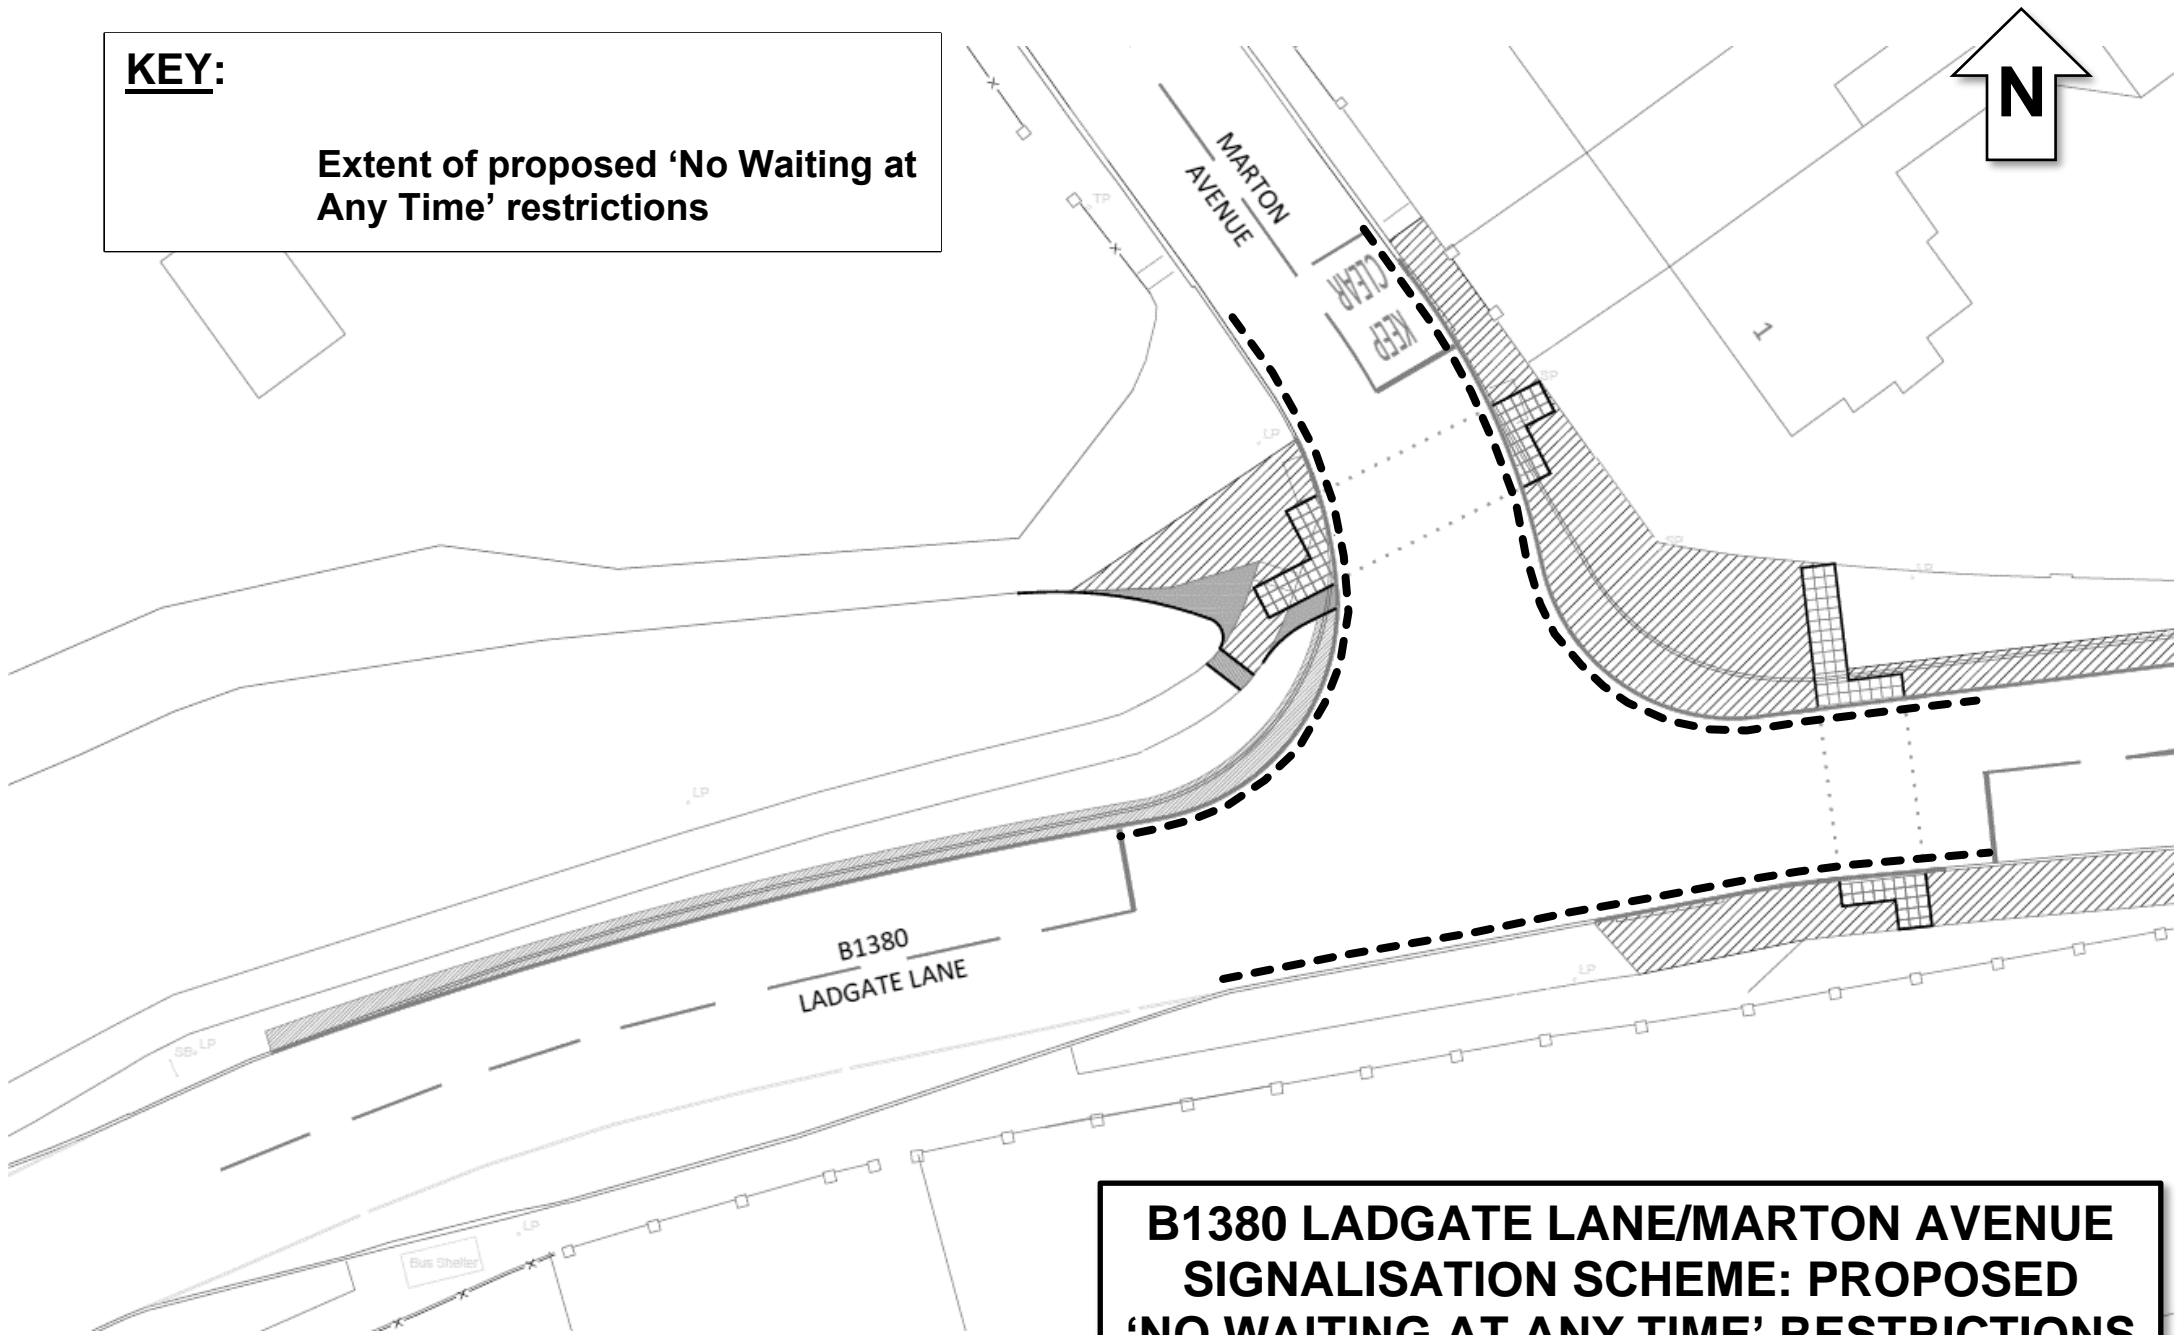

**B1380 LADGATE LANE/MARTON AVENUE  
SIGNALISATION SCHEME: PROPOSED  
'NO WAITING AT ANY TIME' RESTRICTIONS**

Drawn: RPF Date: November 2022 Scale: NTS