

© COPYRIGHT: ALL RIGHTS RESERVED. THIS DRAWING MUST NOT BE REPRODUCED WITHOUT PERMISSION. DO NOT SCALE. THE CONTRACTOR IS RESPONSIBLE FOR CHECKING DIMENSIONS WHICH ARE IN MILLIMETRES UNLESS OTHERWISE STATED.


Any material contained in this drawing, which has been based on Ordnance Survey Mapping, is with the permission of the Controller of Her Majesty's Stationary Office. © Crown Copyright reserved. Middlesbrough Council, P.O.Box 502, Gurney Street, Middlesbrough TS1 9FW. Licence Number LA 100023413, 2015.

**SAFETY HEALTH AND ENVIRONMENTAL ISSUES**

IN ADDITION TO THE RISKS AND HAZARDS, NORMALLY ASSOCIATED WITH THE TYPES OF WORK DETAILED ON THIS DRAWING, YOUR ATTENTION IS DRAWN TO THE FOLLOWING RESIDUAL RISKS



Road width varies 8.221 to 5.654

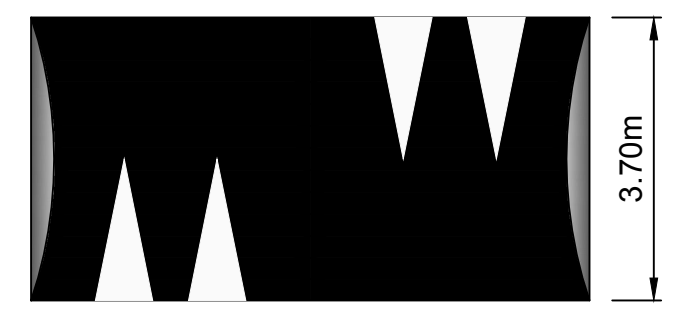

**TYPICAL PLAN OF ROUND TOP SPEED HUMP**  
(Bituminous Construction) NTS

Rev	Date	Description
•		<b>Option One;</b> Round top speed humps.


KEY
Tender Reference Number

Project Oxford Road Traffic Calming		
Drawing Proposed Speed Humps		
File Ref	Drg no	Revision
		1
Date	Drawn	Scale
30/07/18	AG	NTS
		A3

**Middlesbrough Council**

David Carter  
Head of Transport & Infrastructure  
P.O. Box 504, 1st Floor Civic Centre,  
Middlesbrough  
TS1 9FY  
www.middlesbrough.gov.uk

**Option Two;**  
table top, at the junction of Thornfield and Oxford Road.

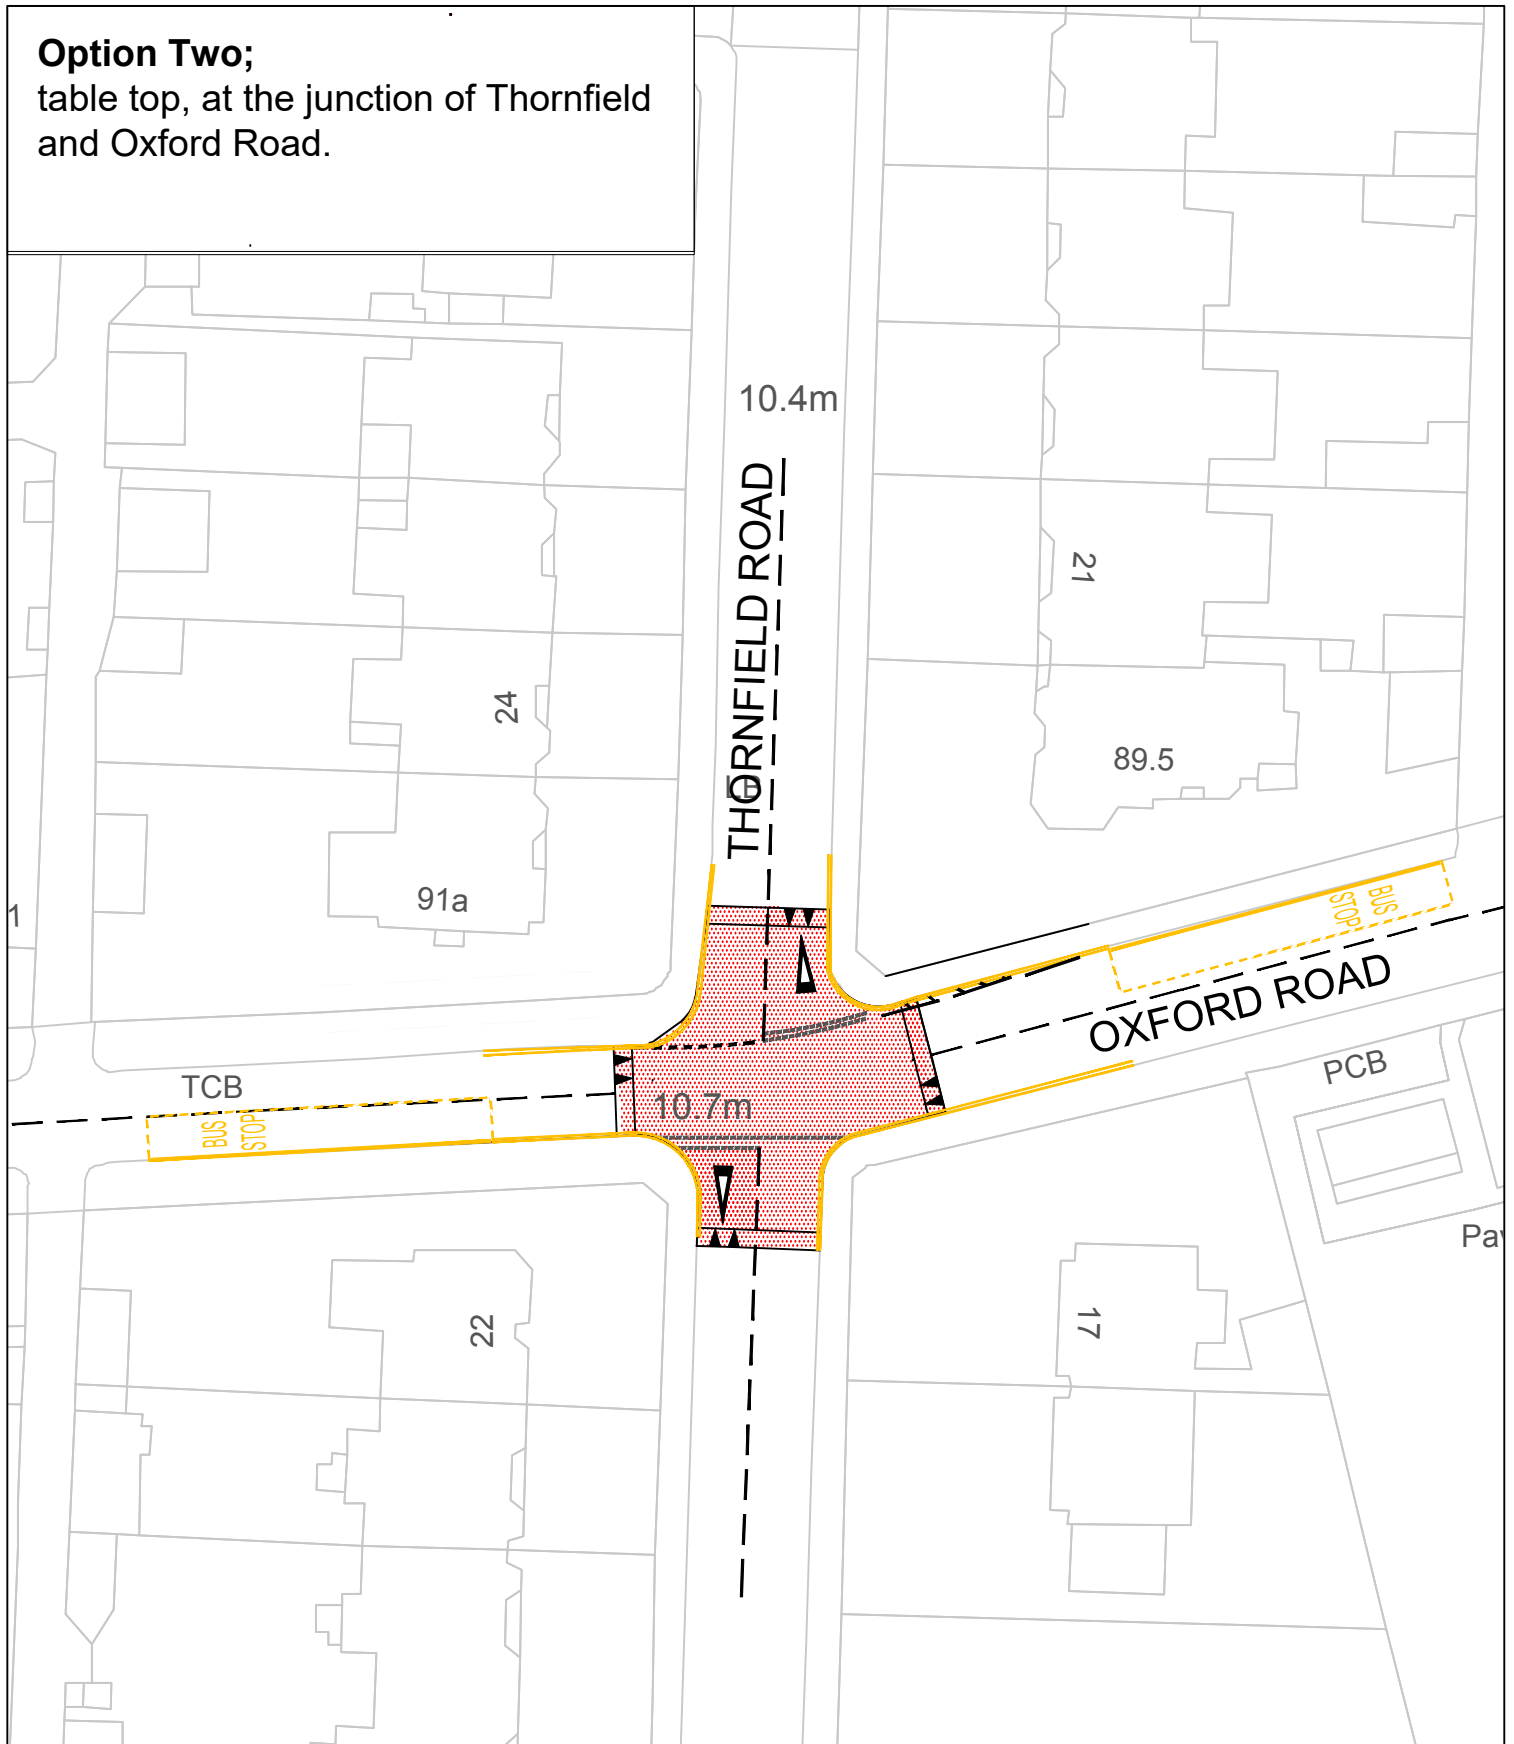

**SAFETY HEALTH AND ENVIRONMENTAL ISSUES**

Rev	Date	Description

Project  
OXFORD ROAD TRAFFIC CALMING- TableTop

Drawing  
CONSULTATION PLAN

File Ref	Drg no	Revision
		1

Date	Drawn	Scale	A4
30/07/18	AG	1:500	

Tender Reference Number

IN ADDITION TO THE RISKS AND HAZARDS, NORMALLY ASSOCIATED WITH THE TYPES OF WORK DETAILED ON THIS DRAWING, YOUR ATTENTION IS DRAWN TO THE FOLLOWING RESIDUAL RISKS

© COPYRIGHT: ALL RIGHTS RESERVED. THIS DRAWING MUST NOT BE REPRODUCED WITHOUT PERMISSION. DO NOT SCALE. THE CONTRACTOR IS RESPONSIBLE FOR CHECKING DIMENSIONS WHICH ARE IN MILLIMETRES UNLESS OTHERWISE STATED.

Any material contained in this drawing, which has been based on Ordnance Survey Mapping, is with the permission of the Controller of Her Majesty's Stationary Office. © Crown Copyright reserved. Middlesbrough Council, P.O.Box 65 Gurney Street, Middlesbrough TS1 1QP. Licence Number. LA 100023413, 2015.

**Middlesbrough Council**

David Carter  
Head of Transport & Infrastructure  
P.O. Box 504, 1st Floor Civic Centre,  
Middlesbrough TS1 9FY  
[www.middlesbrough.gov.uk](http://www.middlesbrough.gov.uk)

