


© COPYRIGHT: ALL RIGHTS RESERVED. THIS DRAWING MUST NOT BE REPRODUCED WITHOUT PERMISSION. DO NOT SCALE. THE CONTRACTOR IS RESPONSIBLE FOR CHECKING DIMENSIONS WHICH ARE IN MILLIMETRES UNLESS OTHERWISE STATED.

Any material contained in this drawing, which has been based on Ordnance Survey Mapping, is with the permission of the Controller of Her Majesty's Stationary Office. © Crown Copyright reserved. Middlesbrough Council, P.O.Box 502, Gurney Street, Middlesbrough TS1 9FW. Licence Number LA 100023413, 2015.

**SAFETY HEALTH AND ENVIRONMENTAL ISSUES**

IN ADDITION TO THE RISKS AND HAZARDS, NORMALLY ASSOCIATED WITH THE TYPES OF WORK DETAILED ON THIS DRAWING, YOUR ATTENTION IS DRAWN TO THE FOLLOWING RESIDUAL RISKS

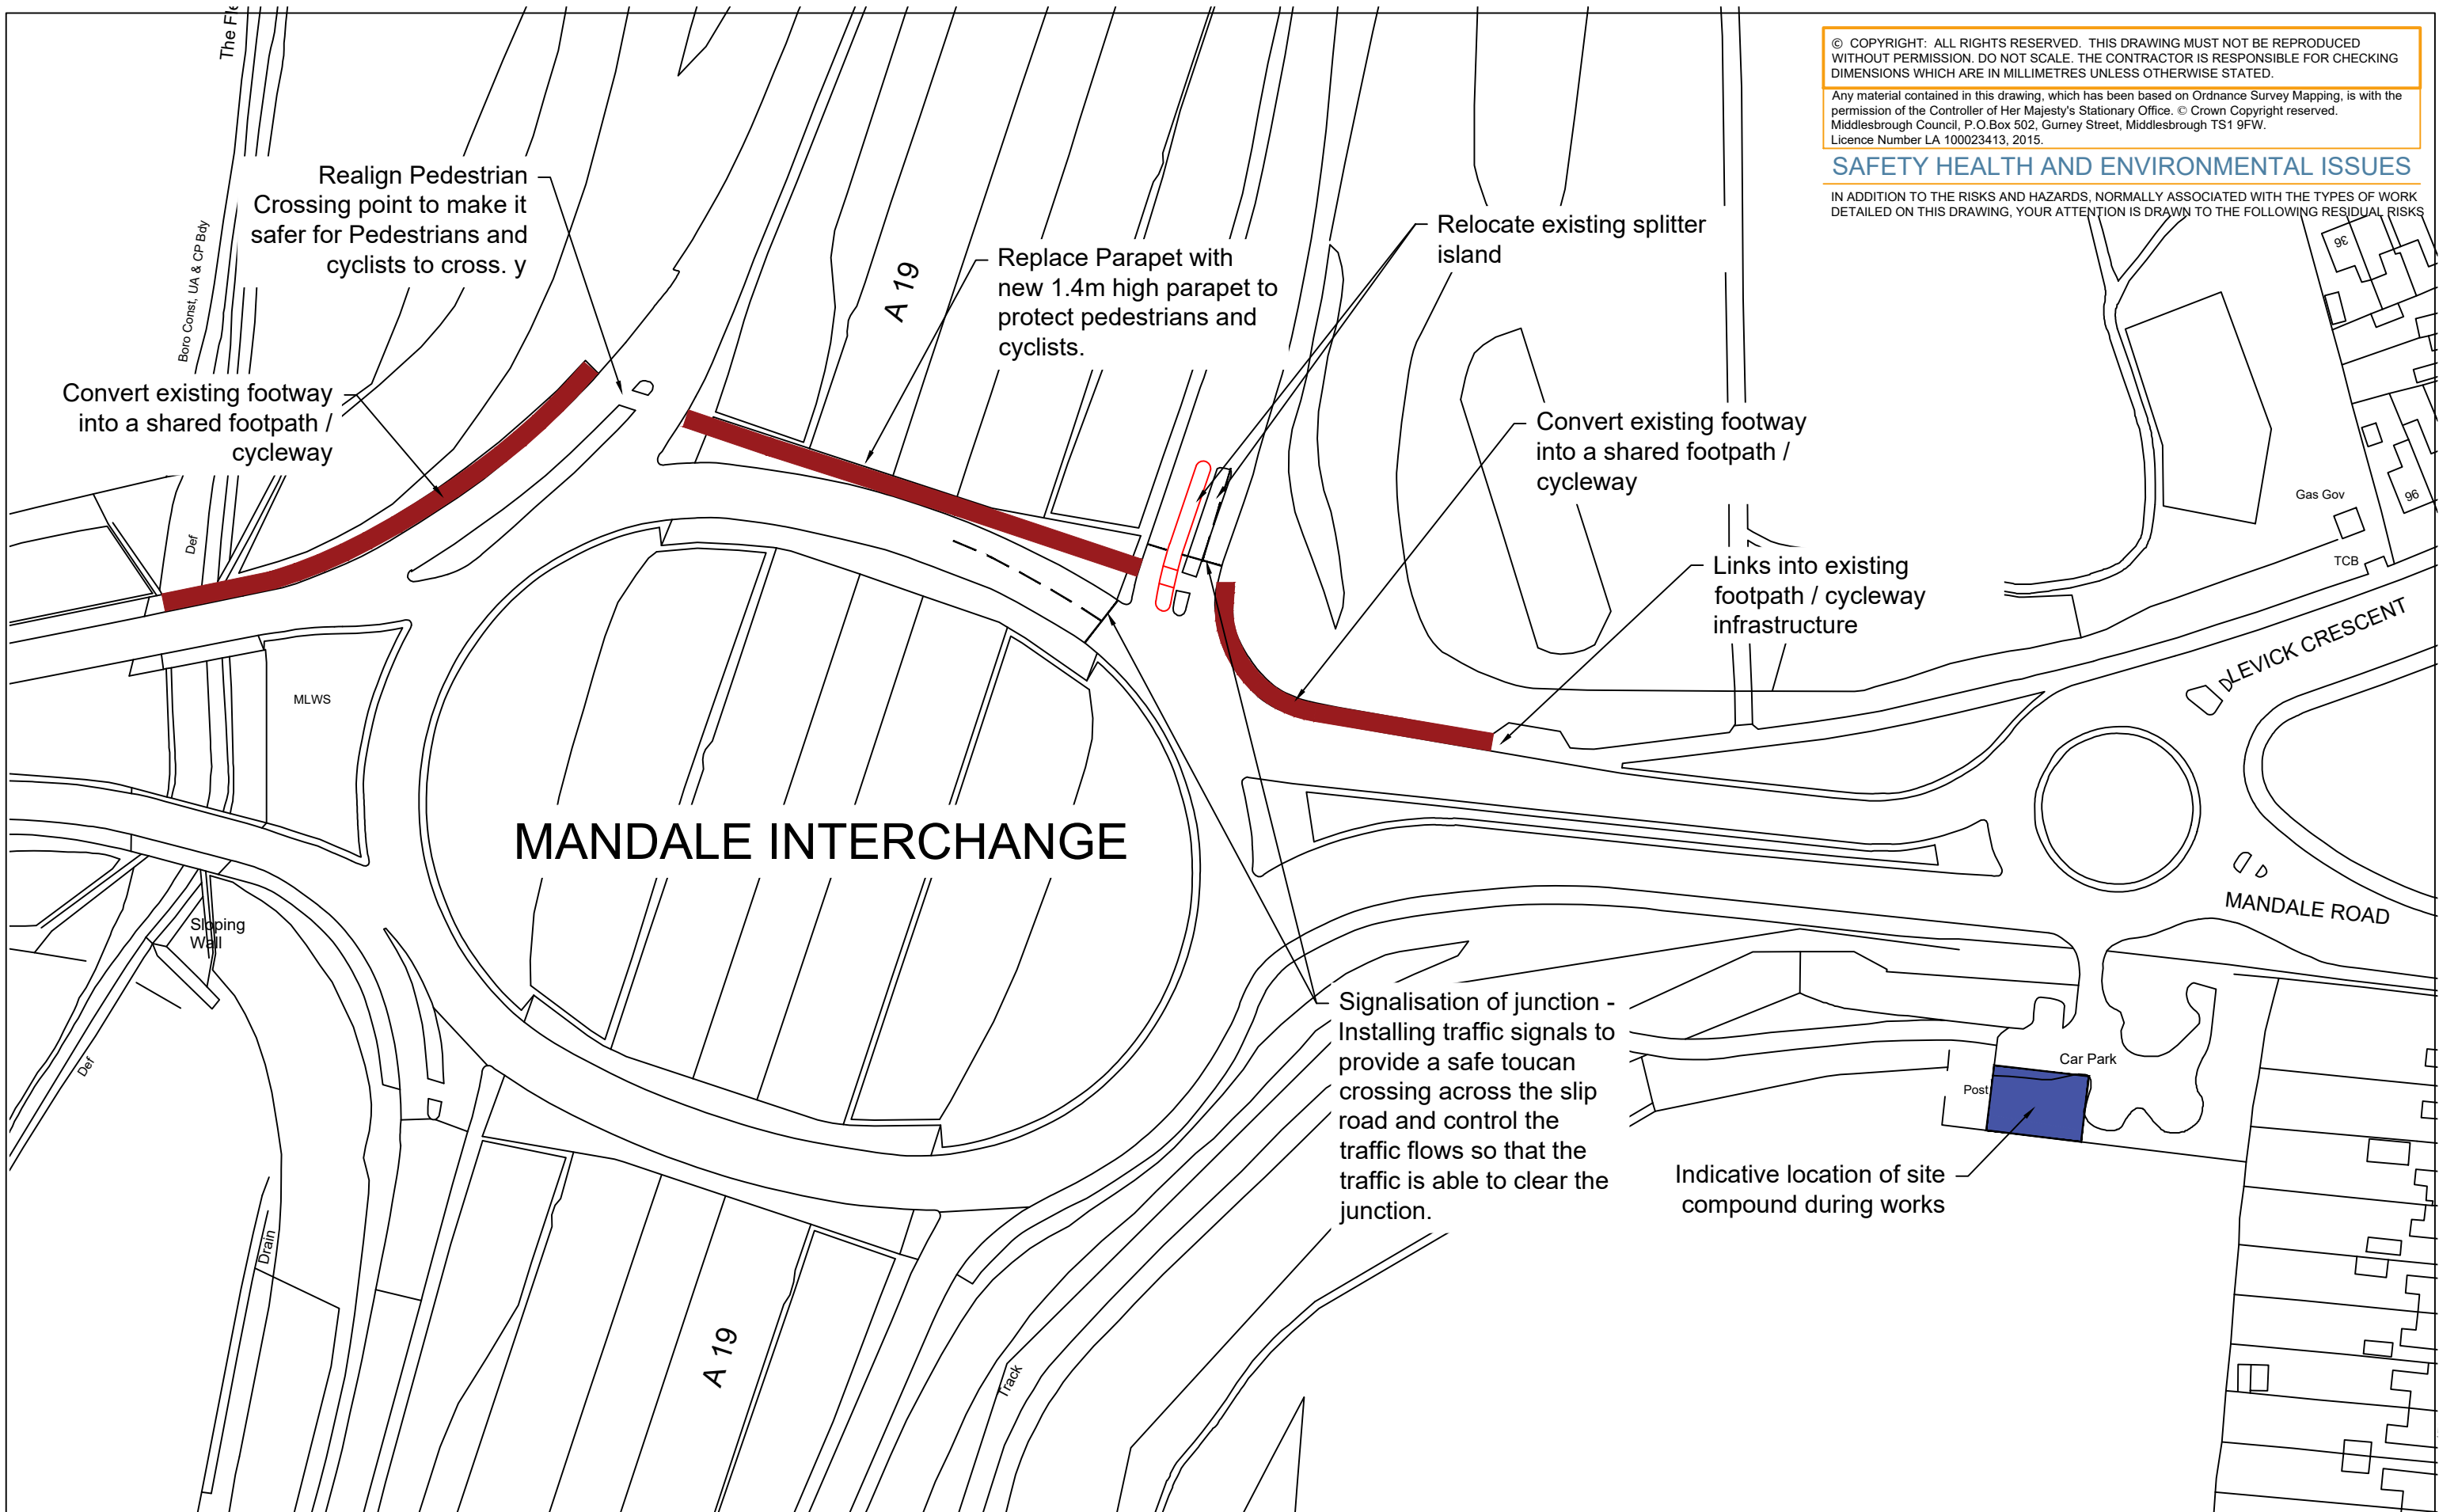

Rev	Date	Description	KEY

Tender Reference Number

Project MANDALE INTERCHANGE		
Drawing PROPOSED IMPROVEMENTS		
File Ref	Drg no CS347 / MI / 01	Revision A
Date DEC 20	Drawn HG	Scale 1:1000
		A3

**Middlesbrough Council**

David Carter  
Head of Transport & Infrastructure  
P.O. Box 504, 1st Floor Civic Centre,  
Middlesbrough  
TS1 9FY  
www.middlesbrough.gov.uk